

CLIENT: ARCHICENTRE

PROJECT: ADDITIONS

46 WALLER CRESCENT; CAMPBELL


DRAWING: FLOOR PLAN

SCALE: 1:100

DATE: 11/10/2006

30 Campaspe Circ Kaleen ACT 2617  
designfoundry@ozemail.com.au  
ABN: 69 058 278 010 p 0422 951 383



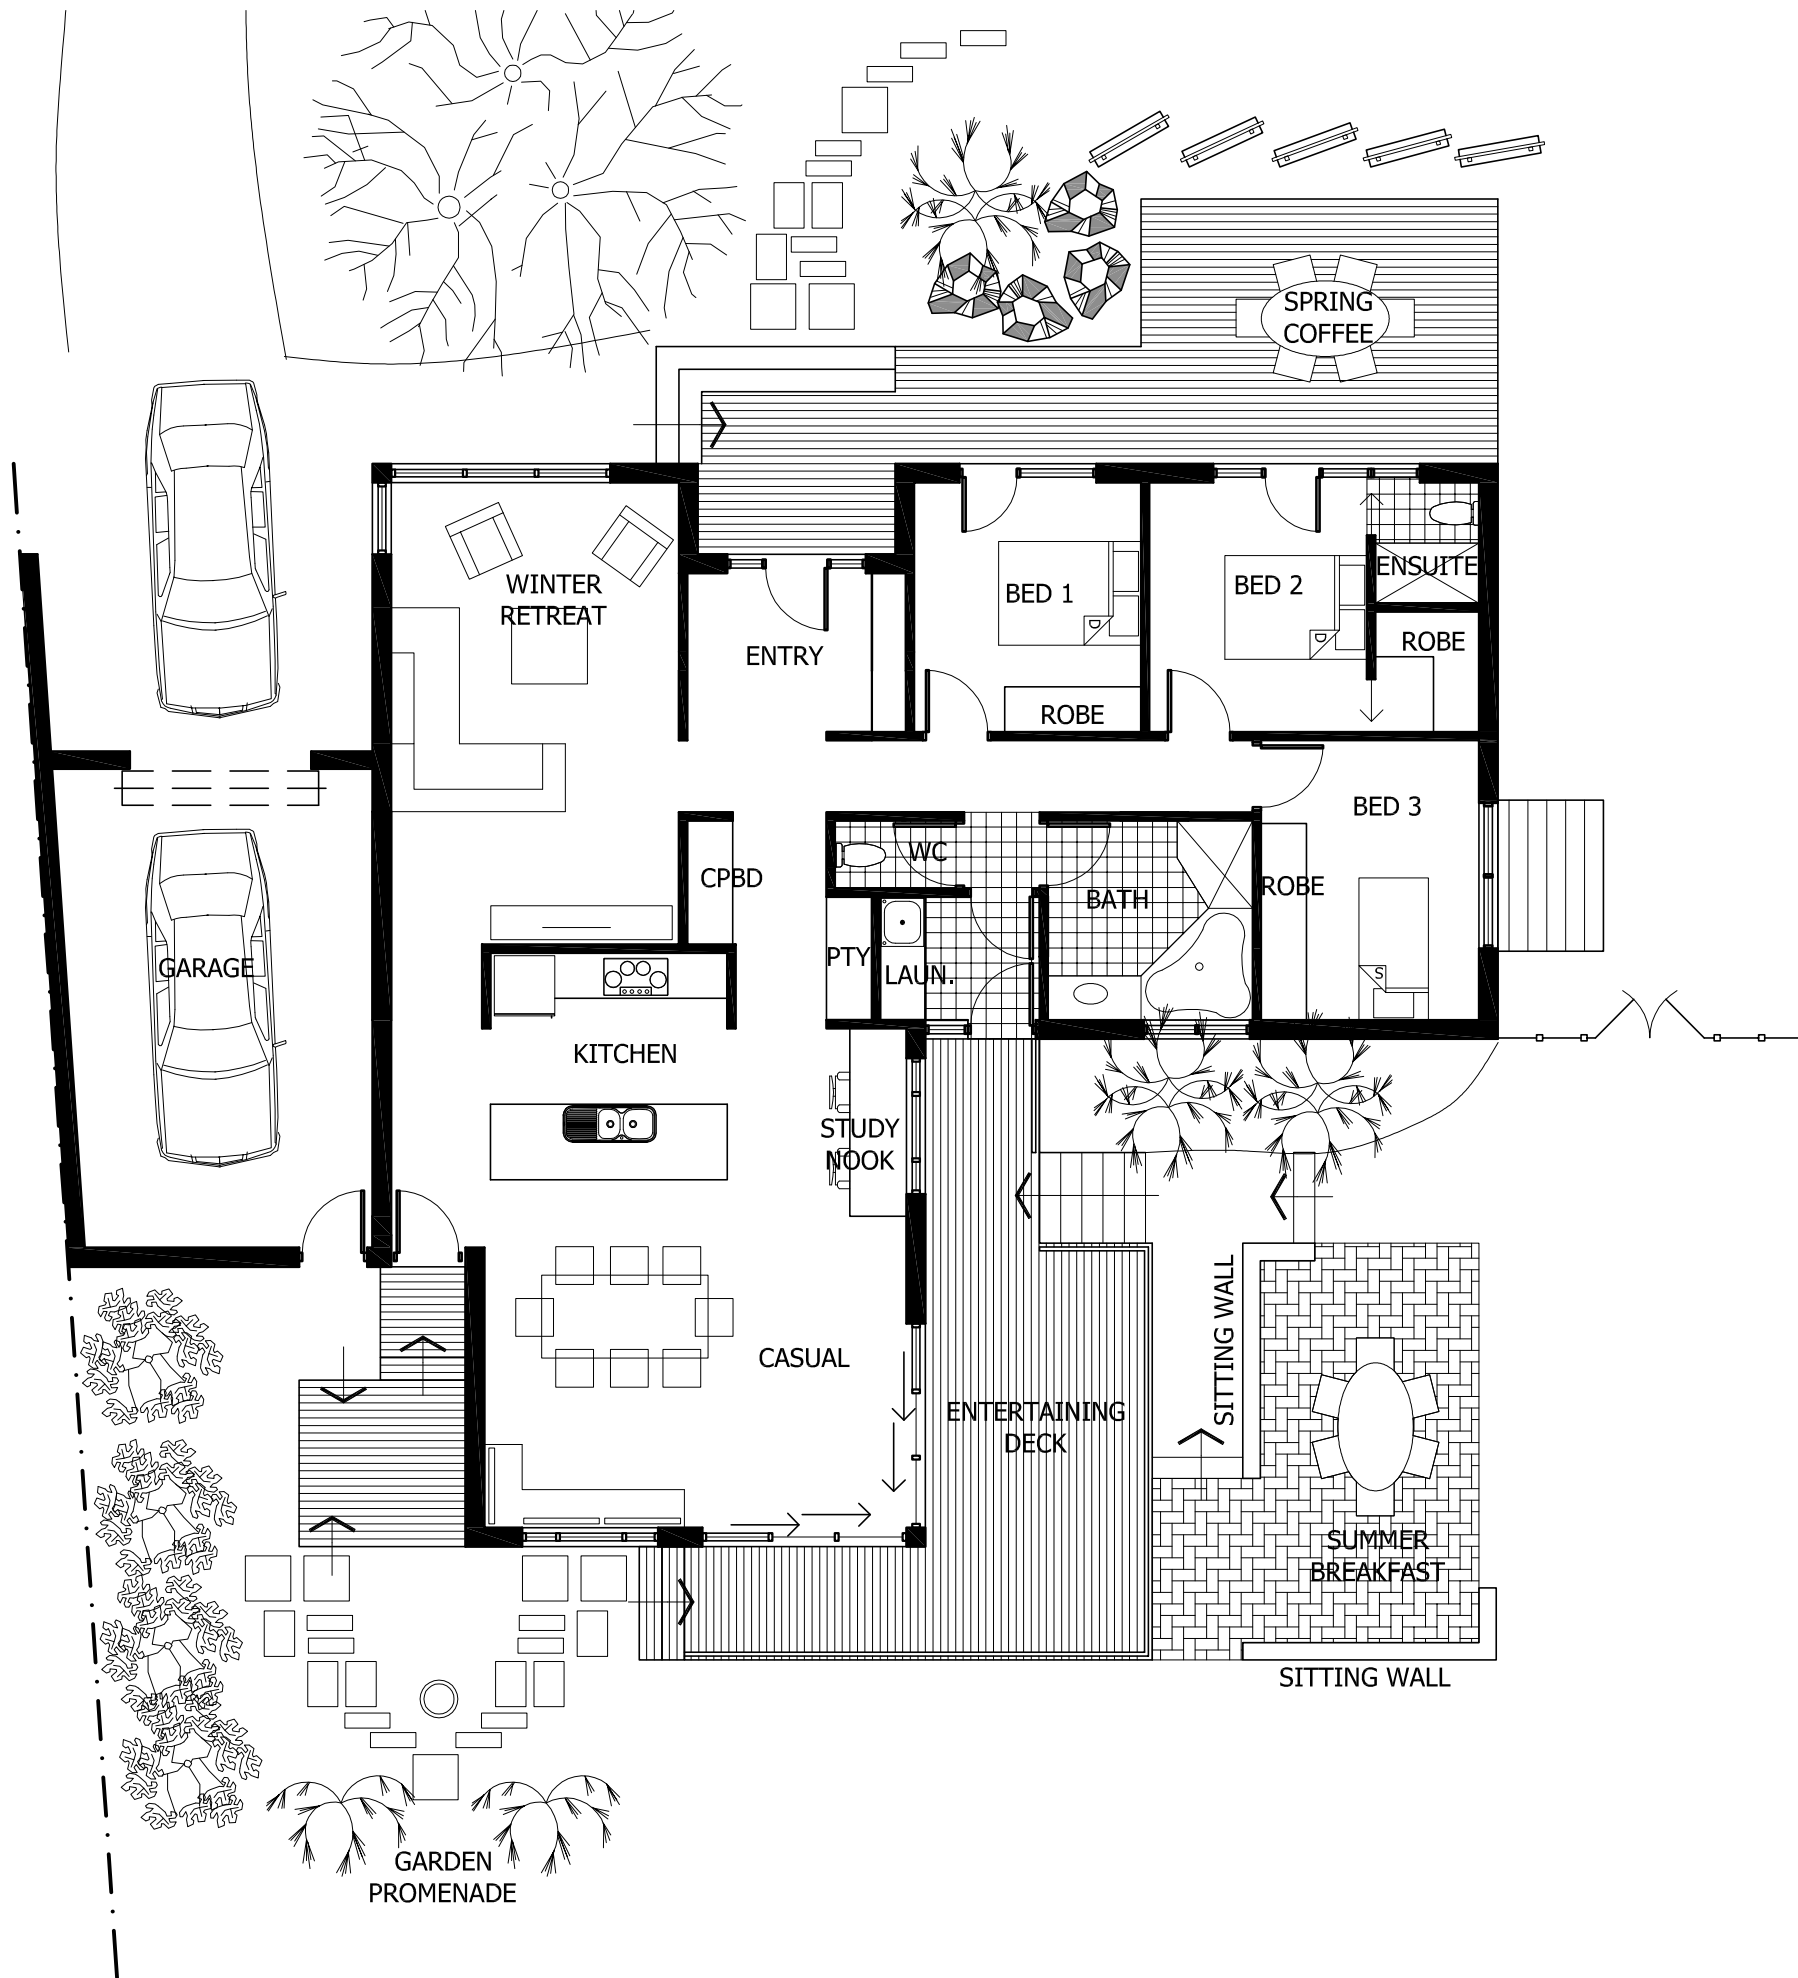

CLIENT: ARCHICENTRE

PROJECT: ADDITIONS

46 WALLER CRESCENT; CAMPBELL

DRAWING: FLOOR PLAN

SCALE: 1:100

DATE: 11/10/2006

30 Campaspe Circ Kaleen ACT 2617  
designfoundry@ozemail.com.au  
ABN: 69 058 278 010 p 0422 951 383

