



EXISTING FLOOR PLAN GROUND FLOOR

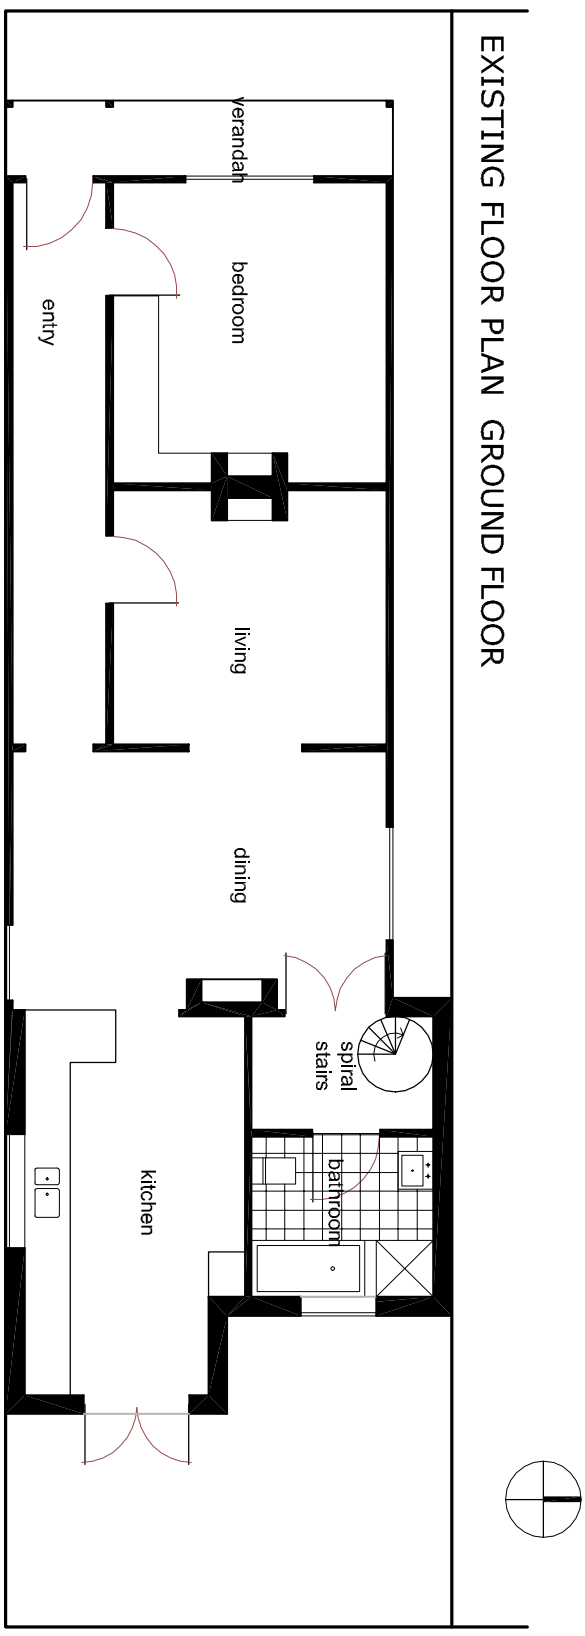


lane

lane

EXISTING FLOOR PLAN FIRST FLOOR

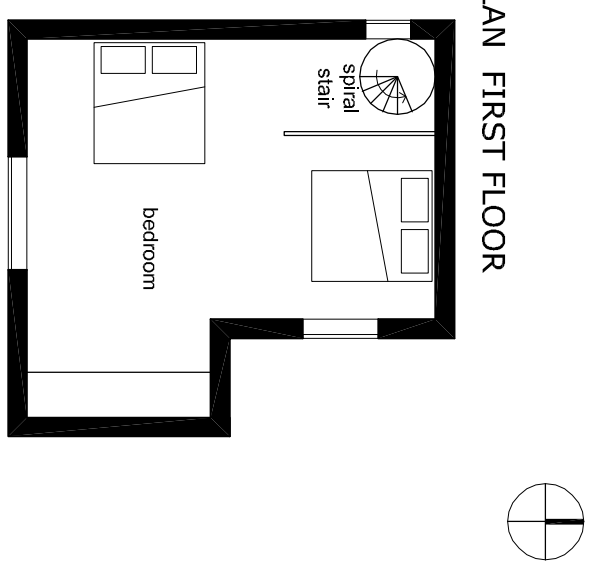

PROPOSED FLOOR PLAN GROUND FLOOR

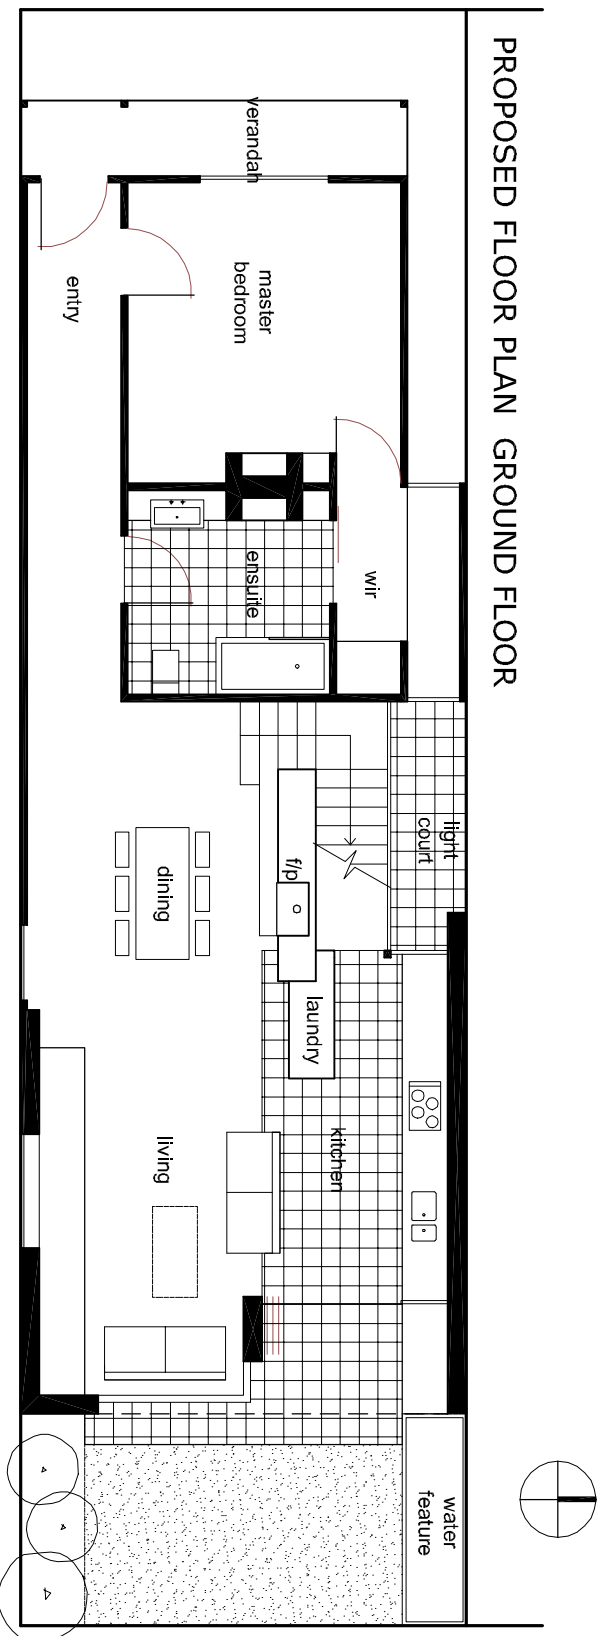

lane

lane

PROPOSED FLOOR PLAN FIRST FLOOR

